





CARD BOARD BOXES STORE UP TO 20' HIGH

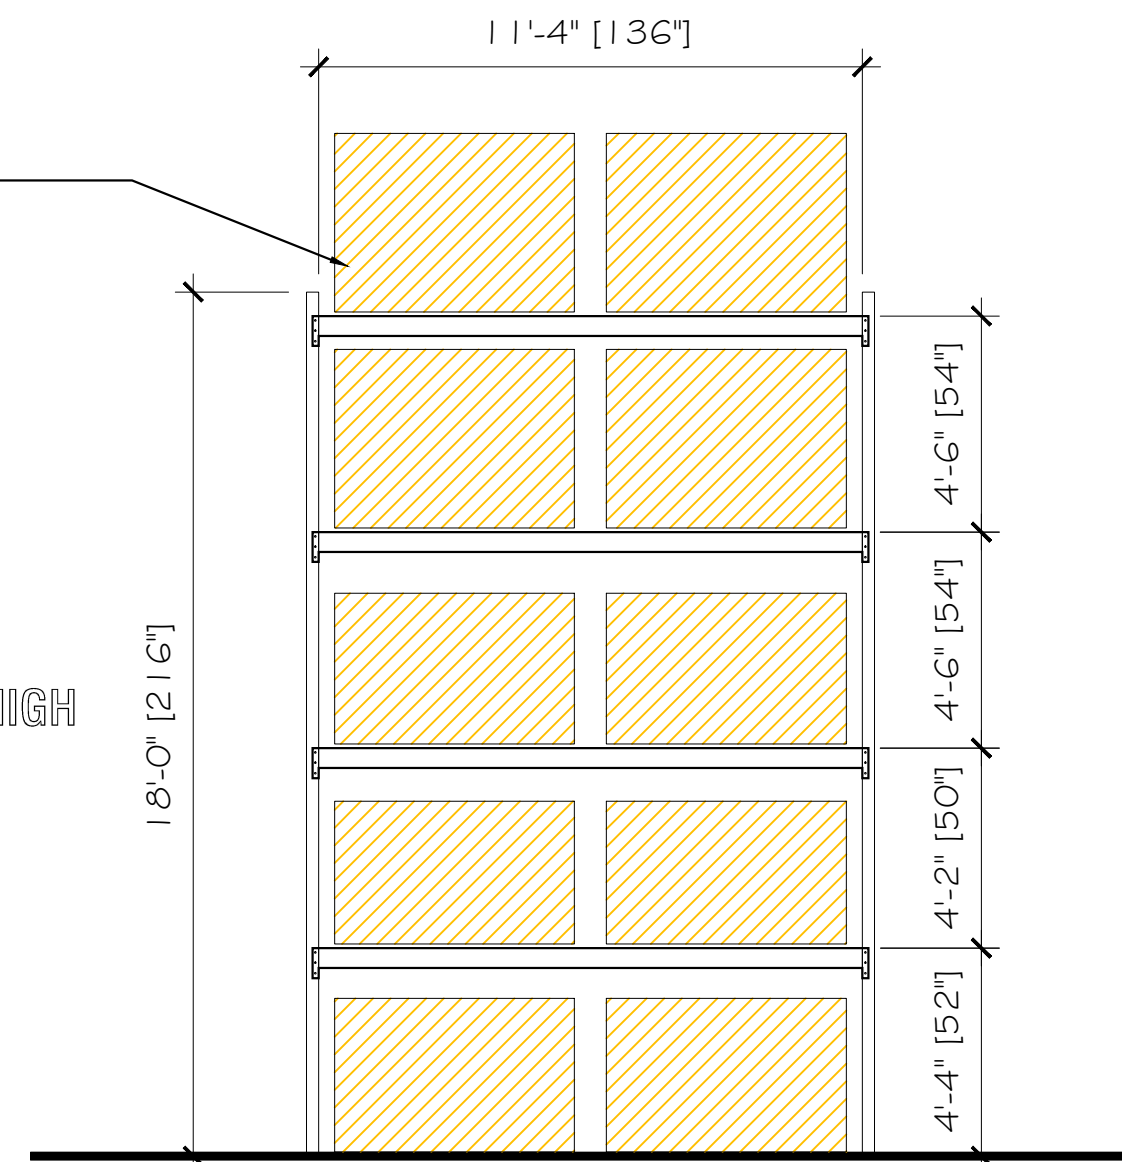

DOUBLE DEEP RACK 136" BEAM OVERSIZE PALLETS




INGREDIENT PRODUCTS STORE UP TO 20' HIGH

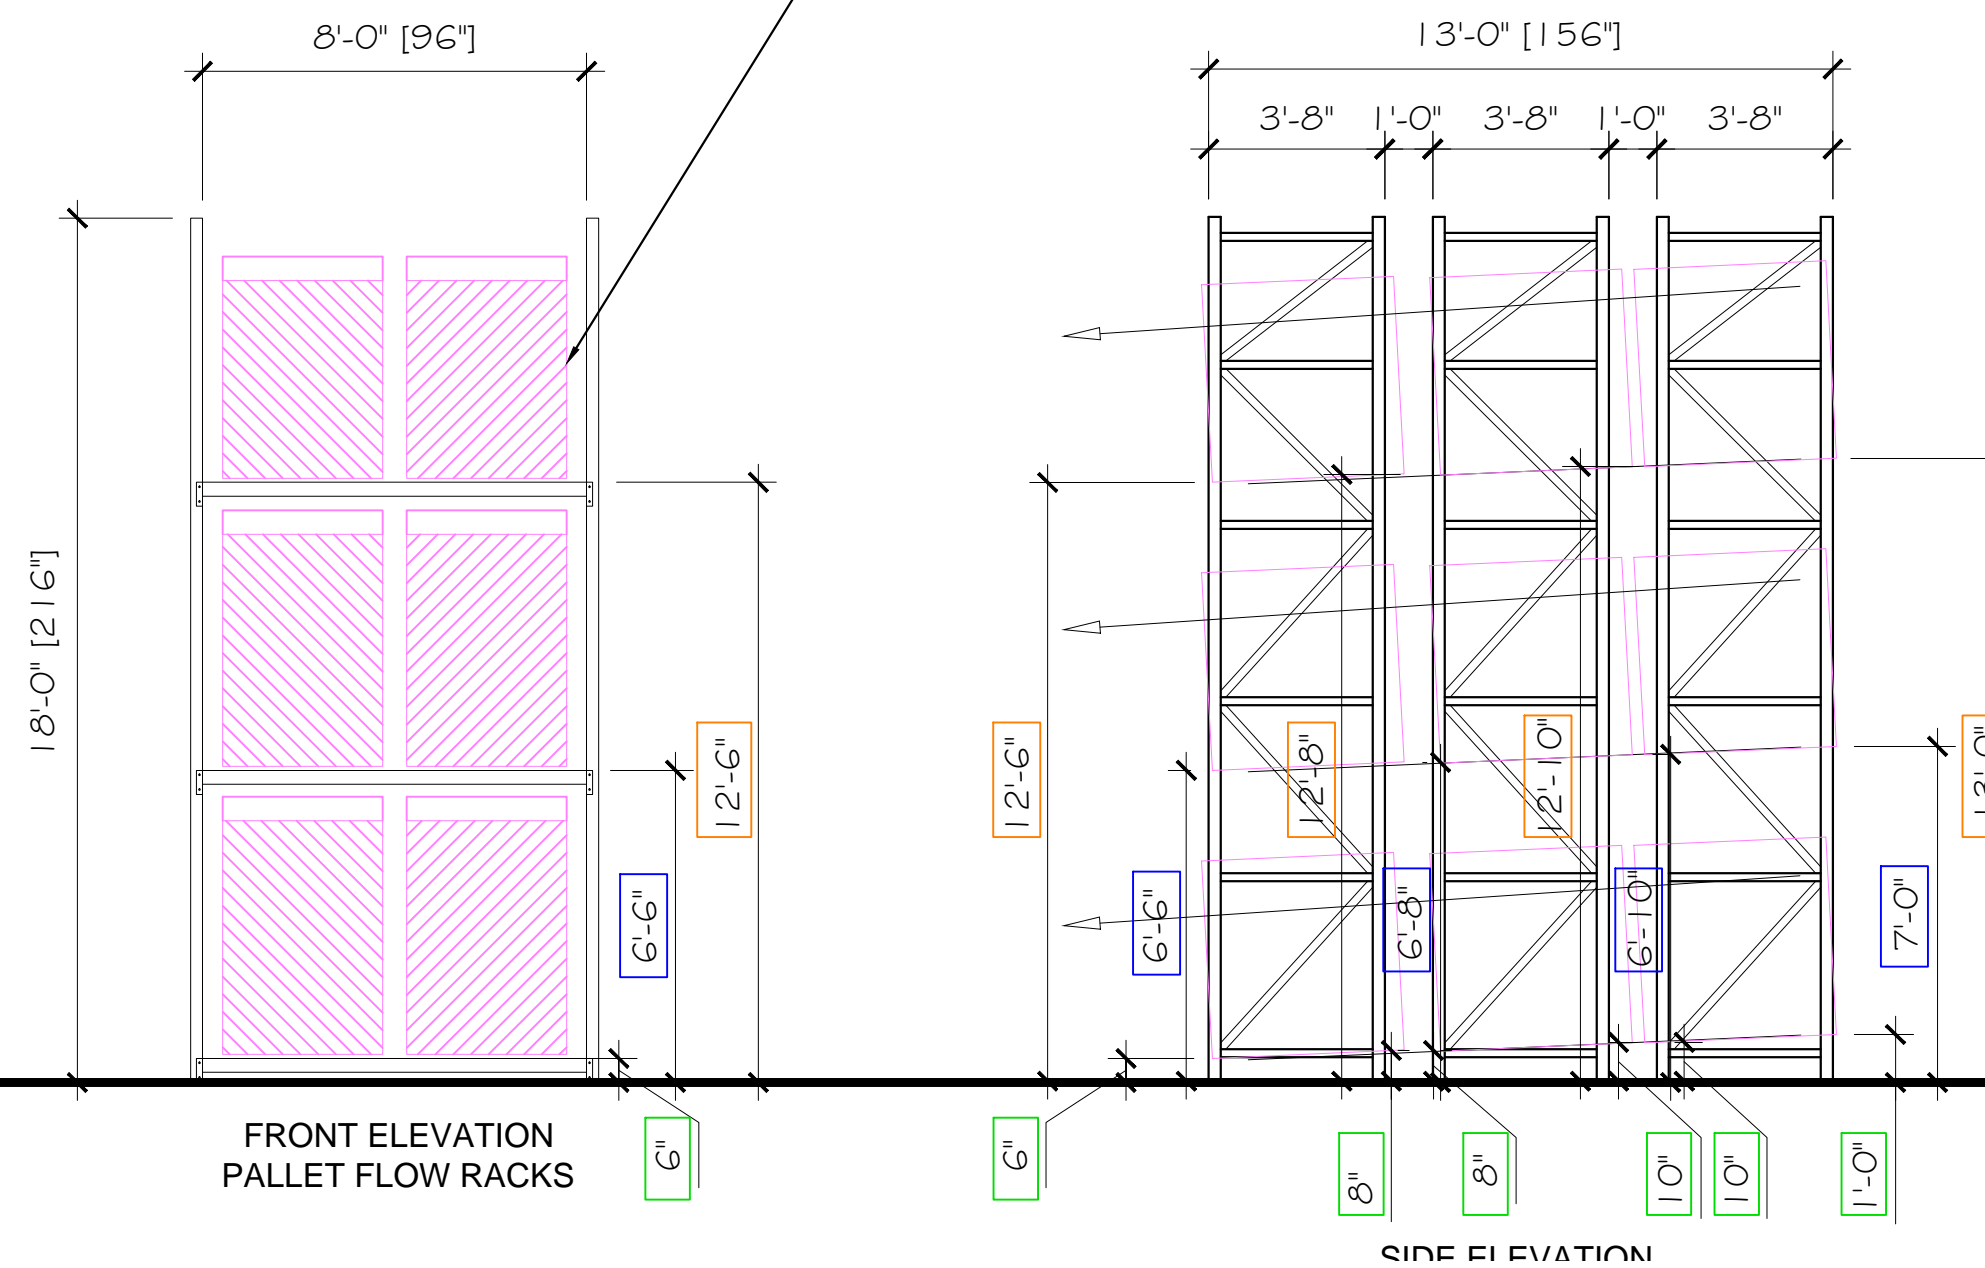

FRONT ELEVATION PALLETT FLOW RACKS


SIDE ELEVATION

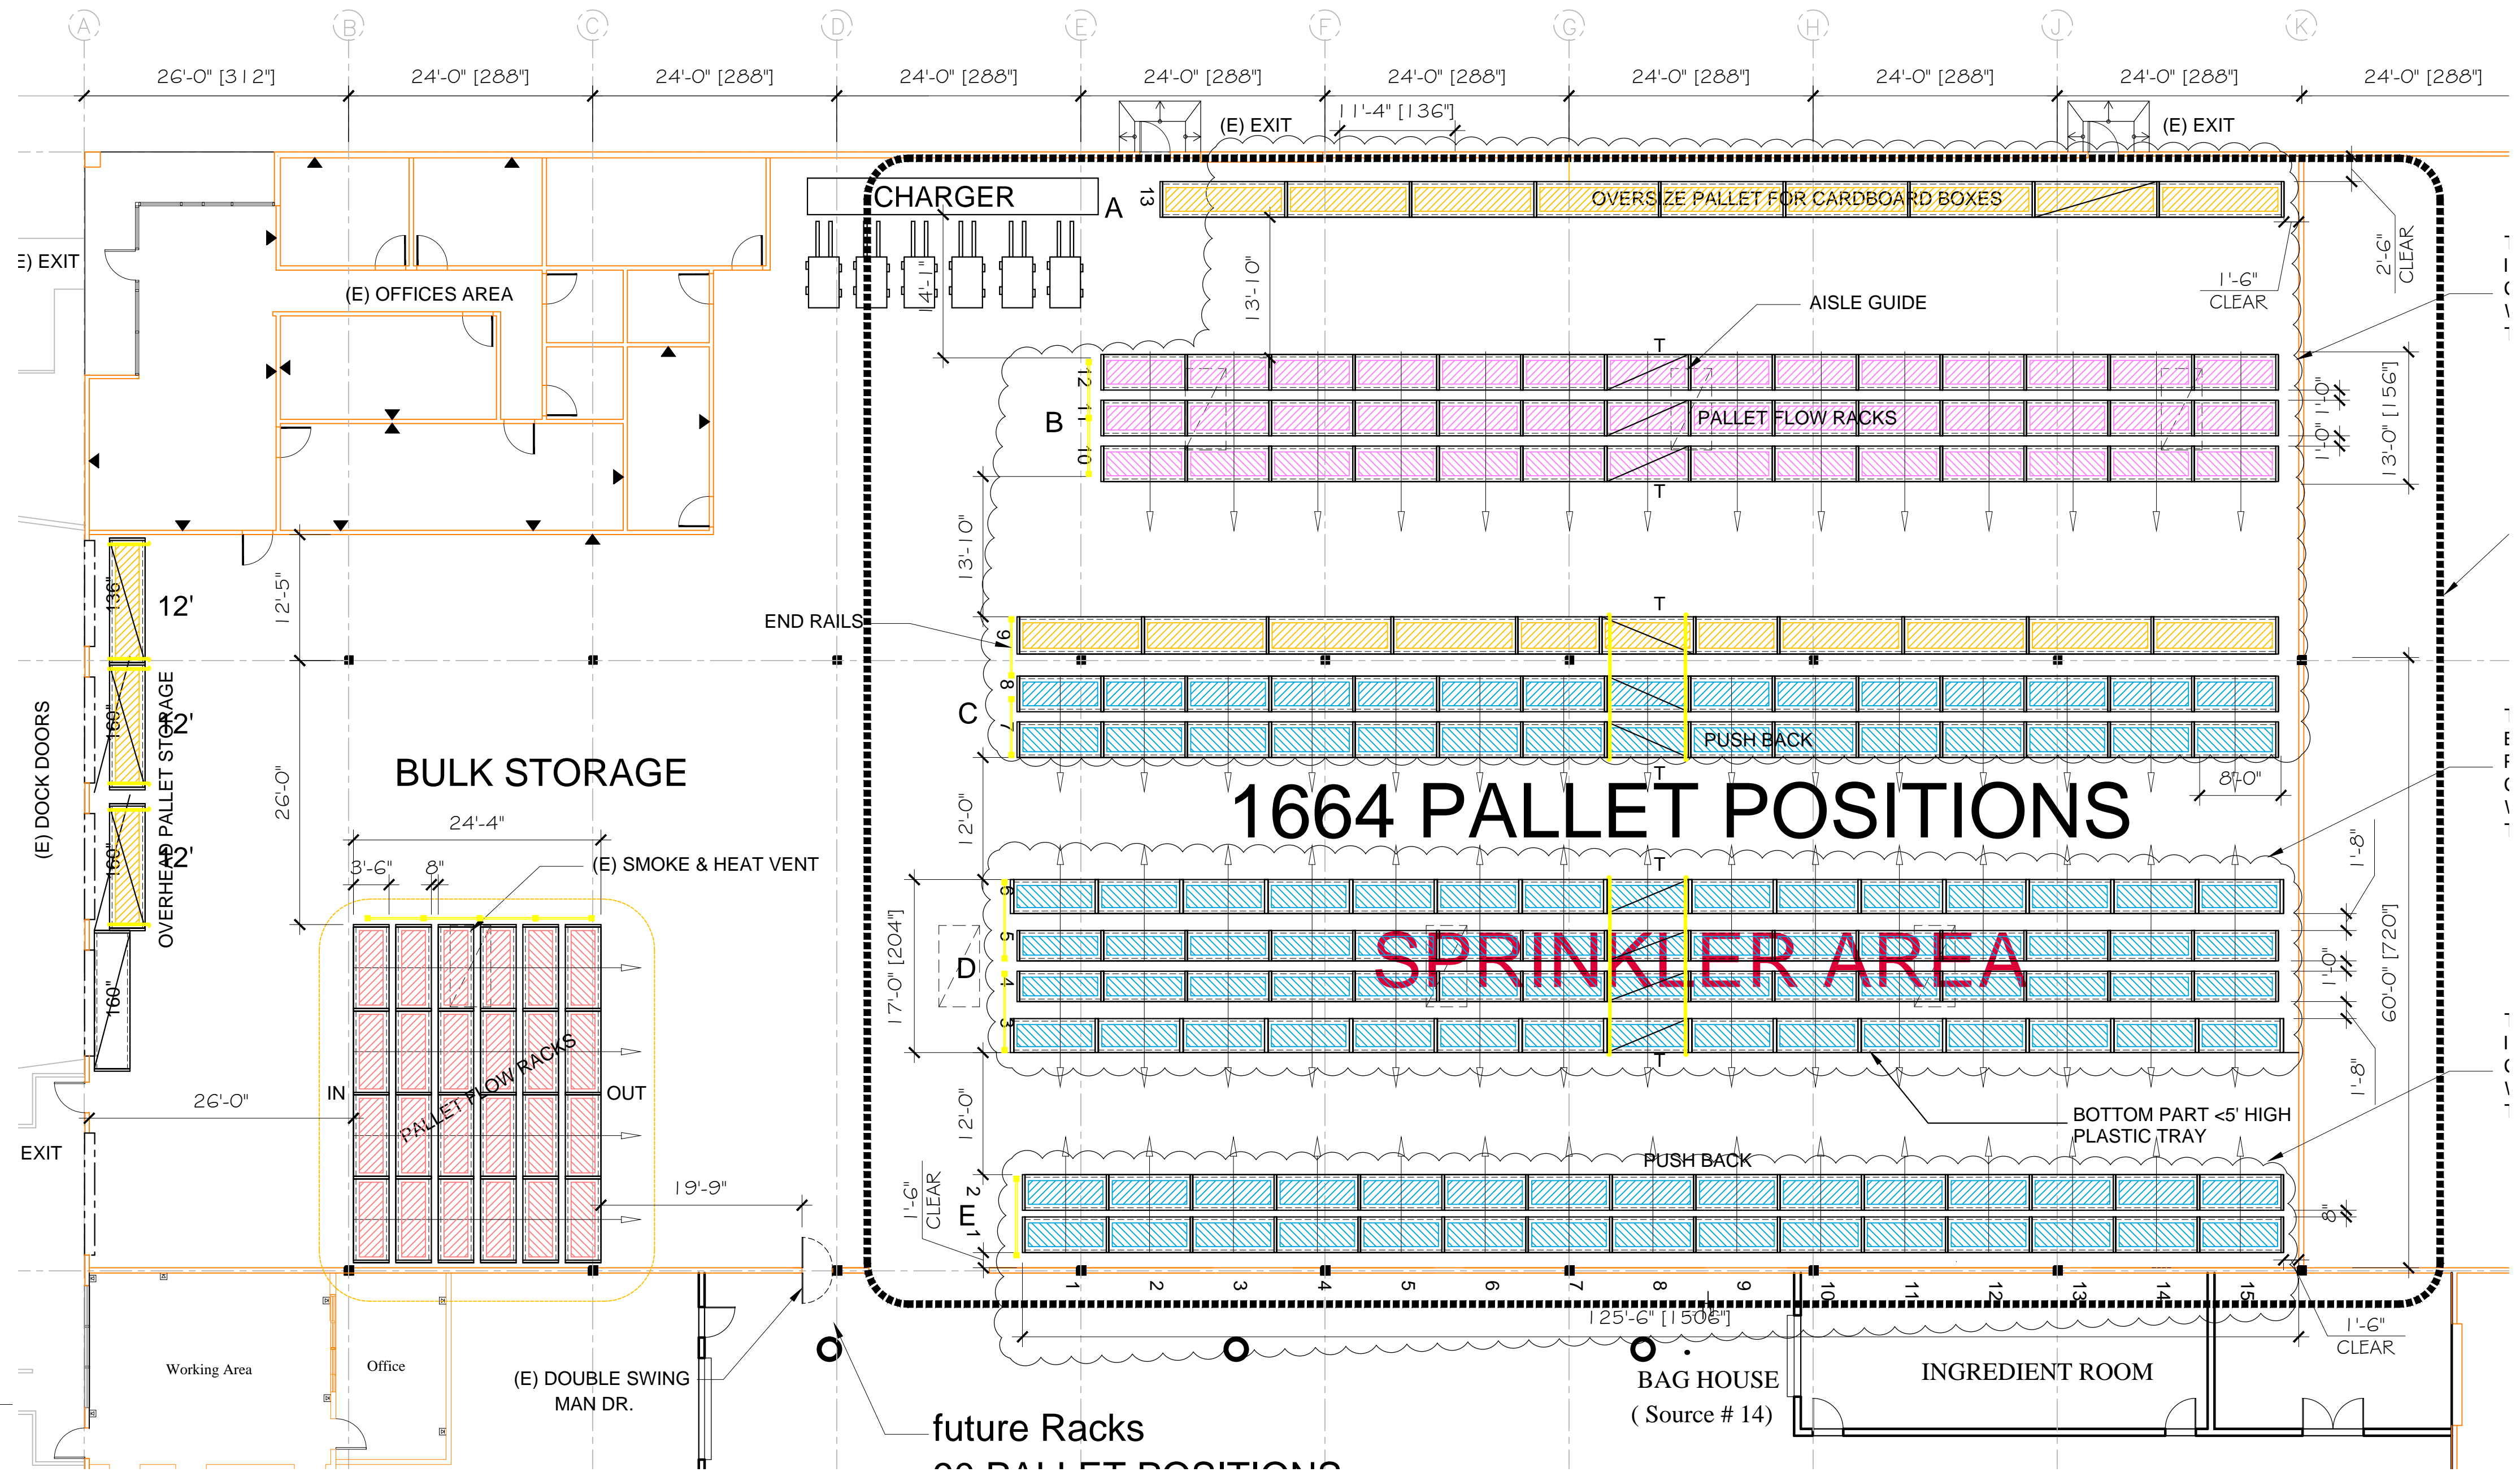

1664 PALLETT POSITIONS

SPRINKLER AREA

1 LAYOUT PLAN
Scale: 3/32" = 1' - 0"

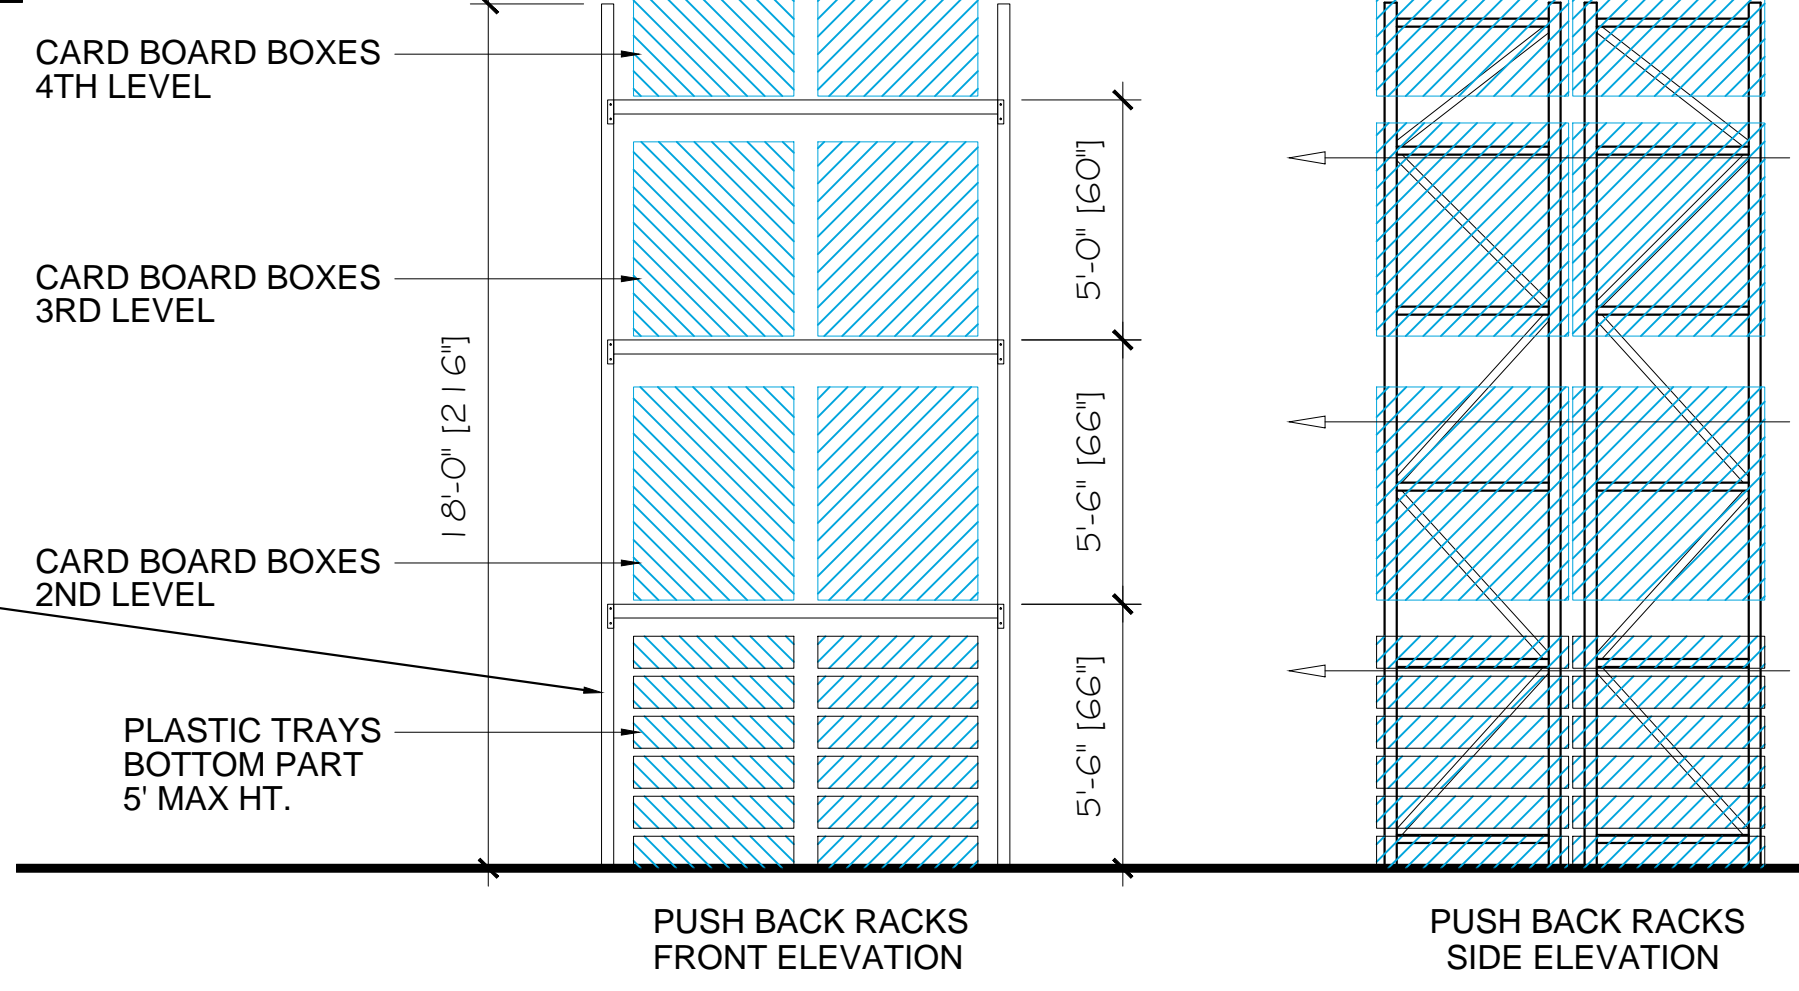

PUSH BACK RACKS FRONT ELEVATION

PUSH BACK RACKS SIDE ELEVATION



PLASTIC TRAY - STORE TO 5' HIGH MAX. @ BOTTOM PART OF RACKS

		25932 EDEN LANDING RD. HAYWARD, CA 94545 TEL. NO. 510-785-6900 FAX. NO. 510-785-0908 WWW.BIG-JOELIFT.COM		E-MAIL YOUR COMMENTS RONLO@BIGJOELIFT.COM			
C		DRAWN BY	RF	DATE	2/14/11		
B		APPROVED BY		DATE			
A		APPROVED BY		DATE			
REV.	REMARKS	BY	DATE	SCALE	AS SHOWN	ADDRESS:	
THE INFORMATION CONTAINED IN THIS DRAWING IS THE SOLE PROPERTY OF BIG JOE CALIFORNIA NORTH, INC. ANY REPRODUCTION IN PART OR AS A WHOLE W/O THE WRITTEN PERMISSION OF BIG JOE CALIFORNIA INC. IS PROHIBITED.							DRAWING NO.
							REV.